


Tile Over Redi Trench Barrier Free Shower Pan Model # APRT3460CBFB-PVC-BN3

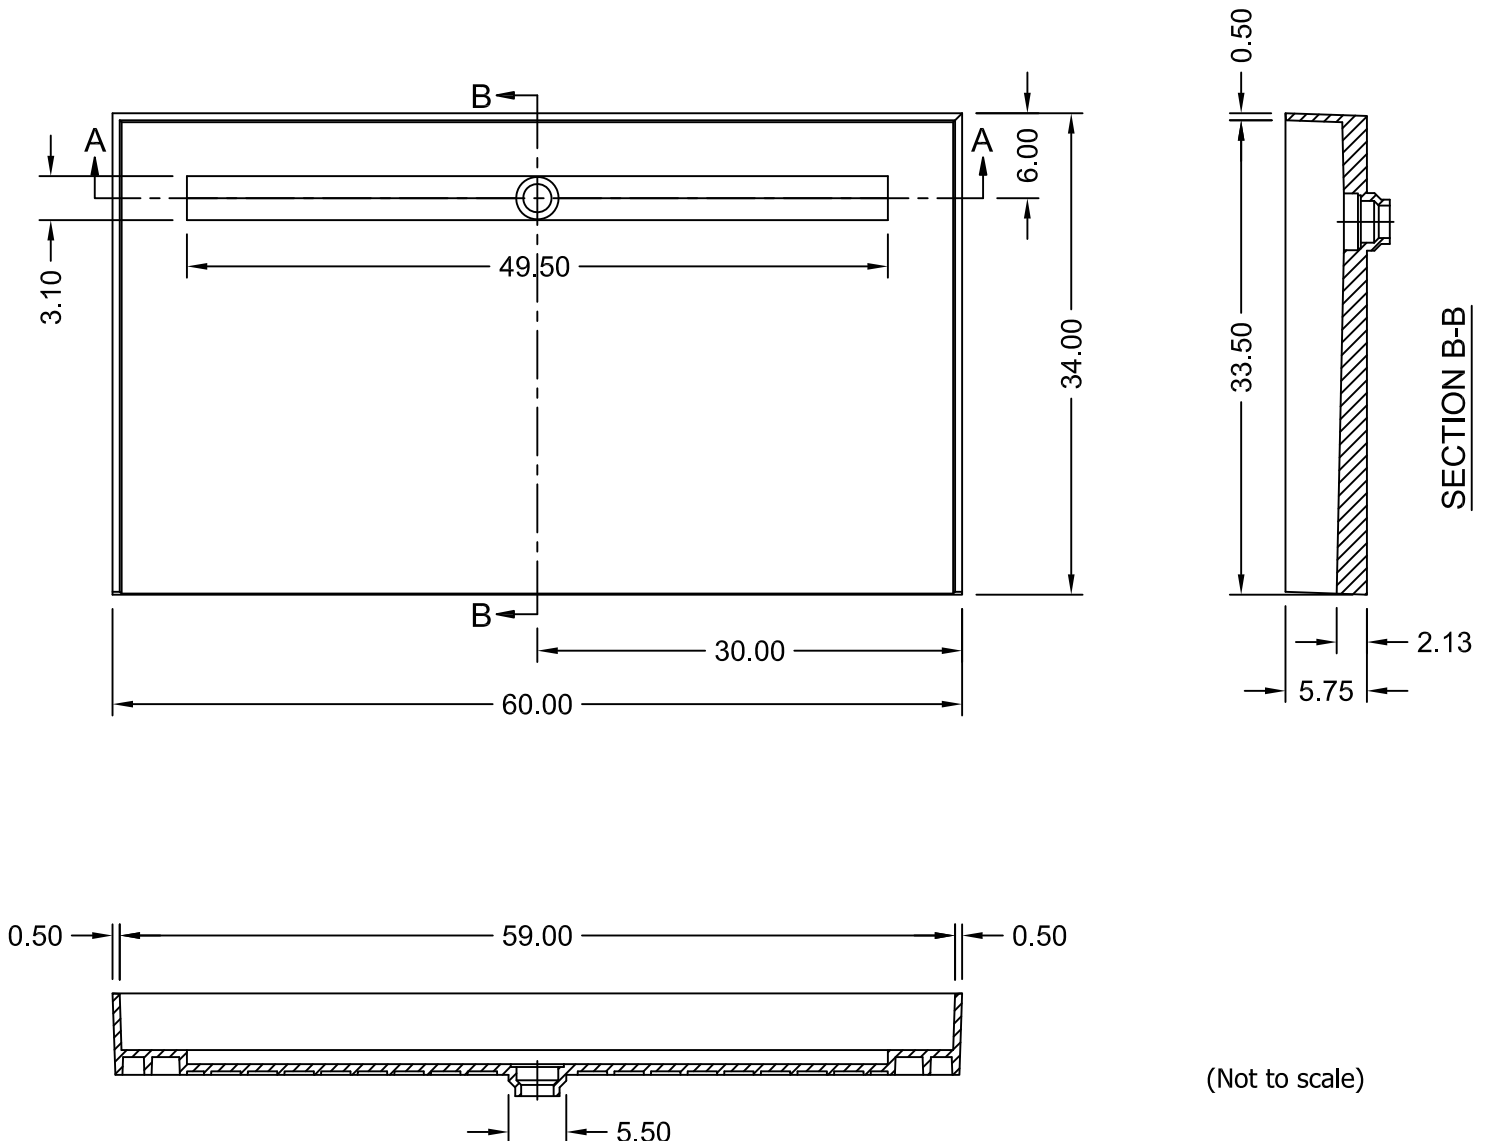

SECTION A-A

Product Features:

- .Integrated 2" PVC drain (adaptable to cast iron and ABS)
- .Integrated curb with structural ribbing
- .Floor pre-pitched 1/4" per foot to drain
- .Tile set directly on pan surface



ANSI Z124.1-95
ANSI Z124.2-95
ICC/ANSI A117.1.98

ASTM F462-79
B45.0-02
B45.5-02

Made in America

www.FreedomShowers.com

1-877-947-7769