


## Barrier Free Tile Over Shower Pan 60"x 42" Linear Drain Model # APRT4260CBFB-PVC-SQPC

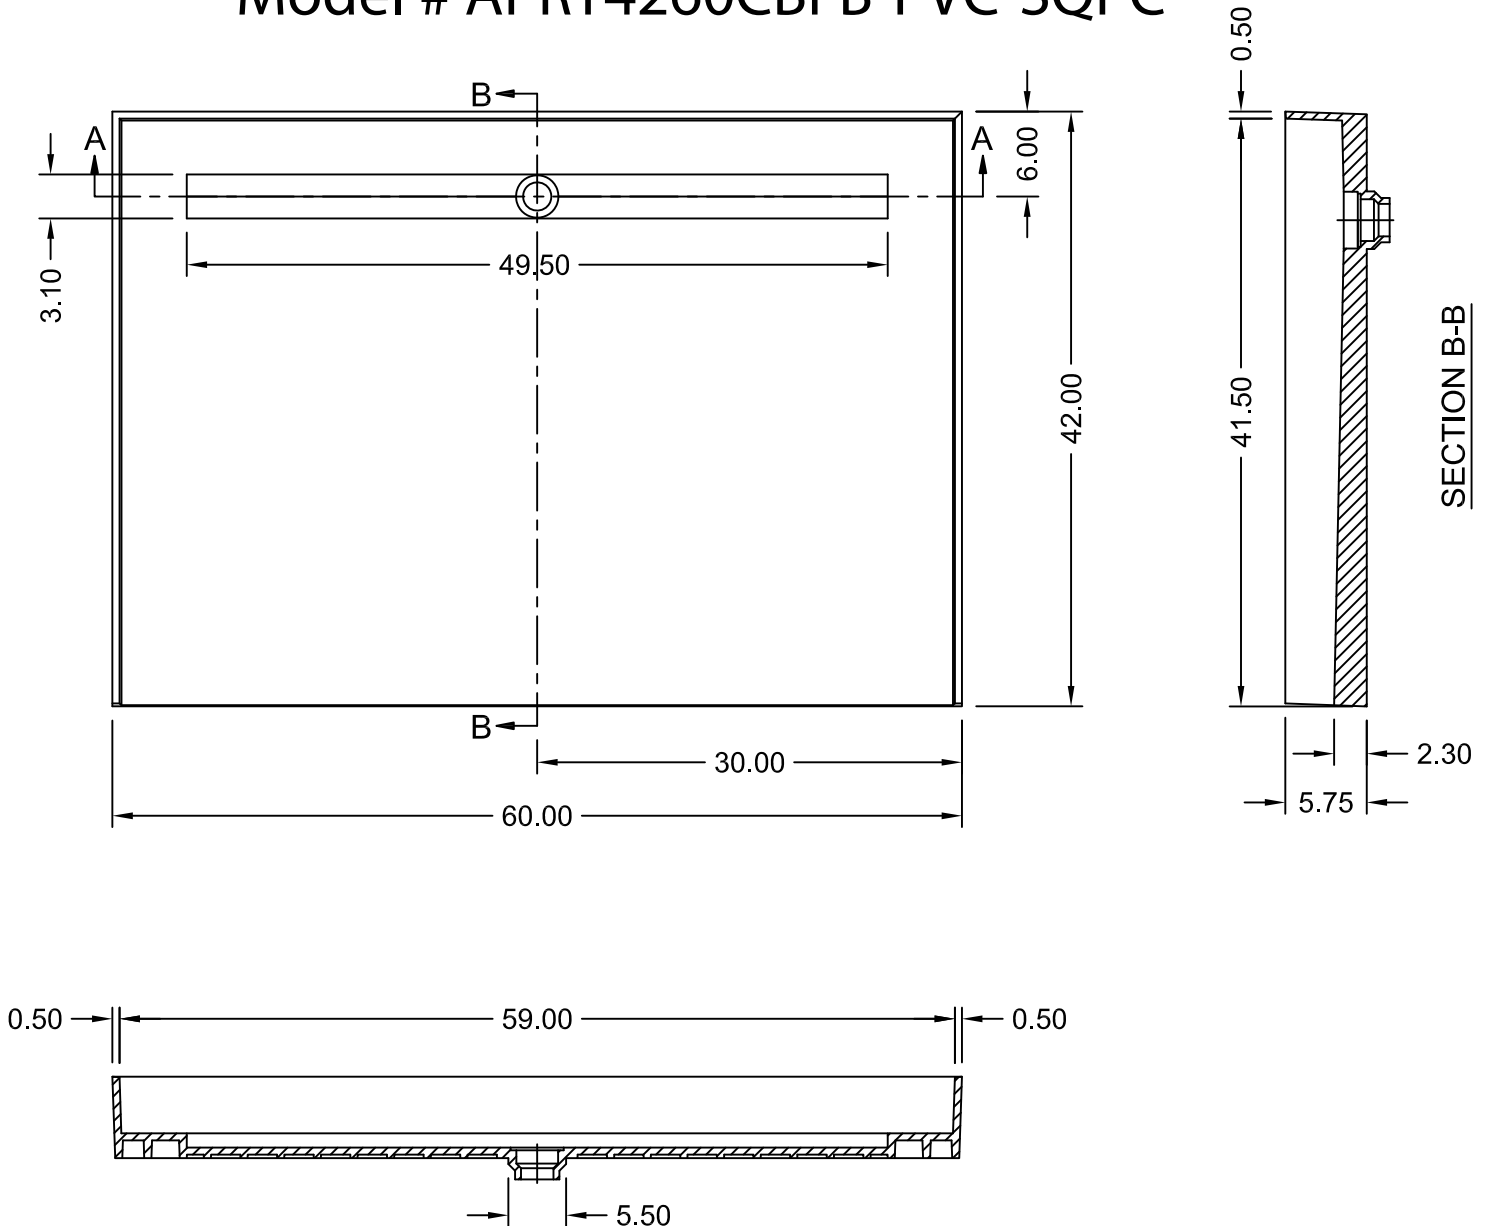

SECTION A-A

### Product Features:

- .Integrated 2" PVC drain (adaptable to cast iron and ABS)
- .Integrated curb with structural ribbing
- .6" Splash Walls
- .Floor pre-pitched 1/4" per foot to drain
- .Tile set directly on pan surface



ANSI Z124.1-95  
ANSI Z124.2-95  
ICC/ANSI A117.1.98

ASTM F462-79  
B45.0-02  
B45.5-02

Made in America

www.FreedomShowers.com

1-877-947-7769